



DRAWN BY: MARK SUJKA

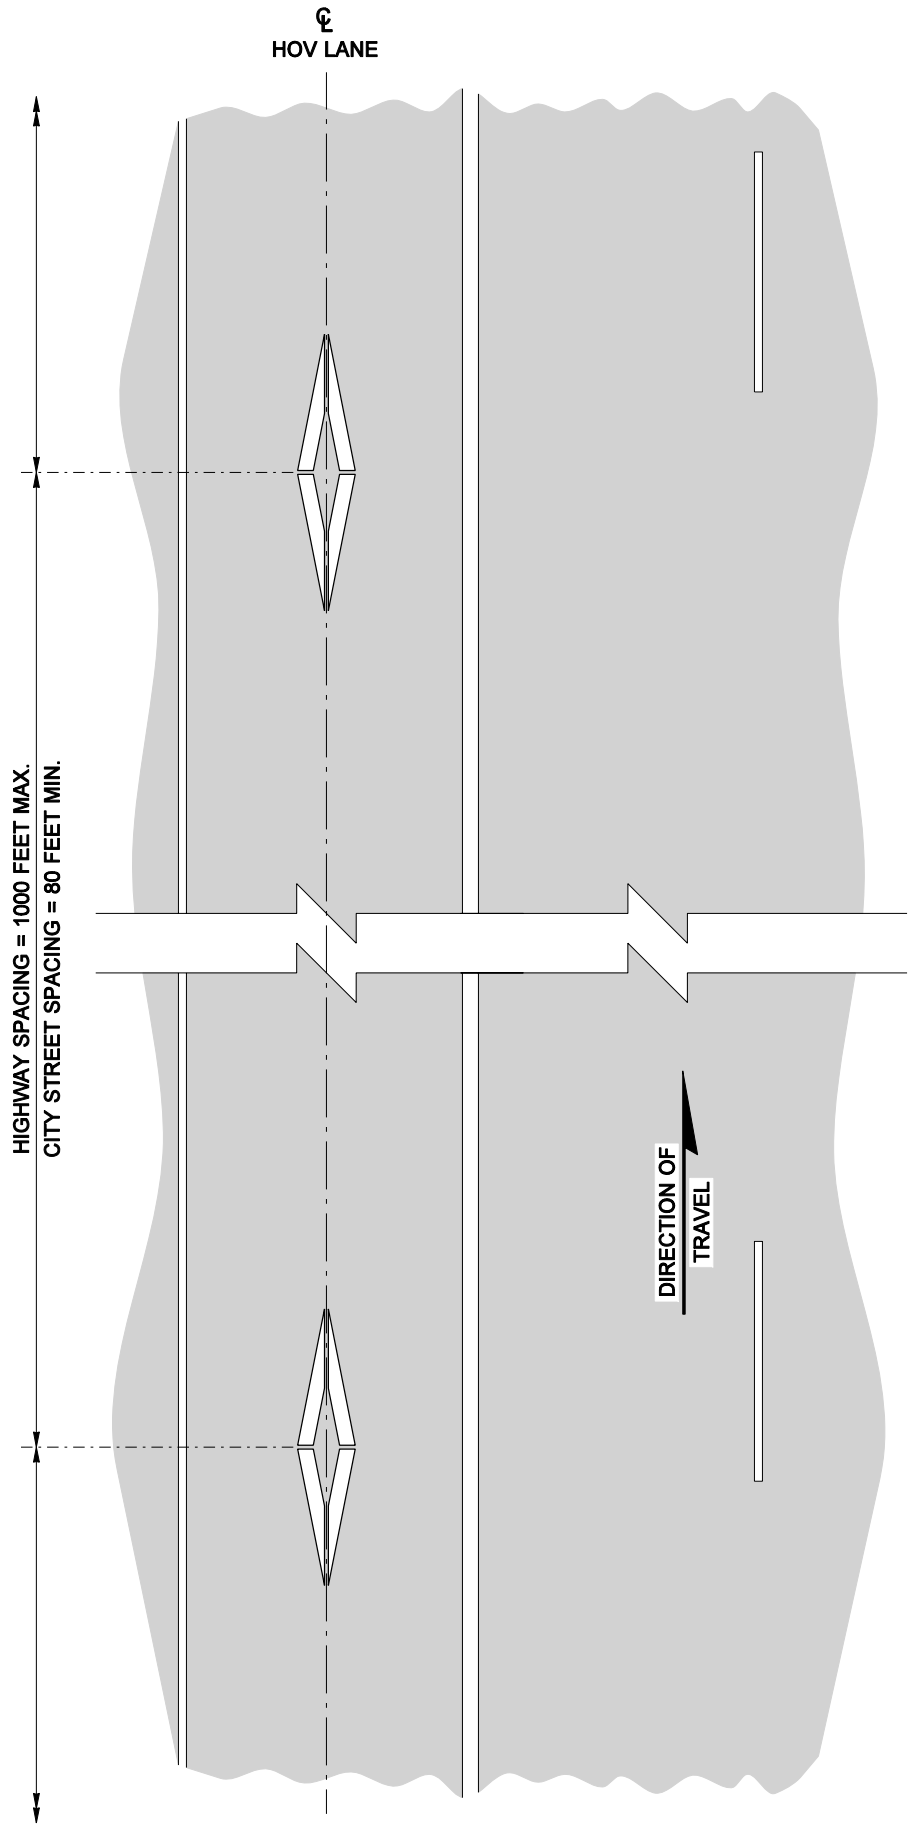

LAYOUT

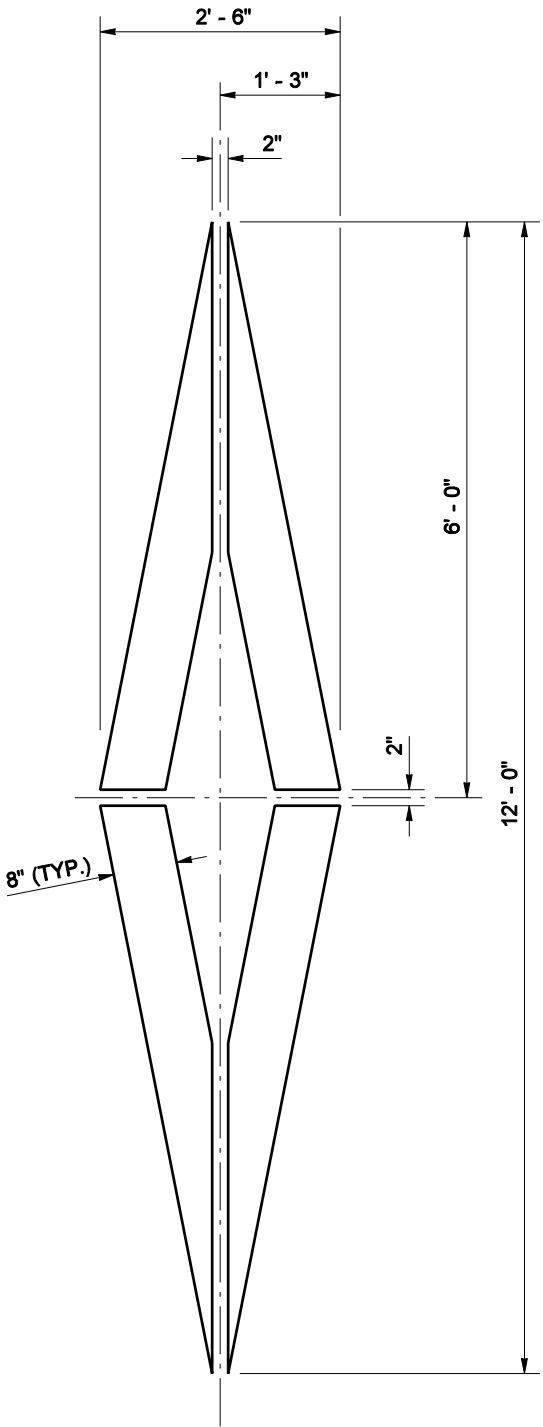

HOV LANE SYMBOL

NOTE

When Specified in the Contract Plans, the HOV Symbol Marking shall be installed with an offset of 1 foot max. from the lane centerline.



EXPIRES MAY 5, 2005

HIGH OCCUPANCY VEHICLE (HOV) LANE SYMBOL LAYOUT
STANDARD PLAN M-7.50-00

SHEET 1 OF 1 SHEET

APPROVED FOR PUBLICATION

Harold J. Peterfeso

STATE DESIGN ENGINEER

03-04-05

DATE



Washington State Department of Transportation

NOTE: THIS PLAN IS NOT A LEGAL ENGINEERING DOCUMENT BUT AN ELECTRONIC DUPLICATE. THE ORIGINAL, SIGNED BY THE ENGINEER AND APPROVED FOR PUBLICATION, IS KEPT ON FILE AT THE WASHINGTON STATE DEPARTMENT OF TRANSPORTATION. A COPY MAY BE OBTAINED UPON REQUEST.